
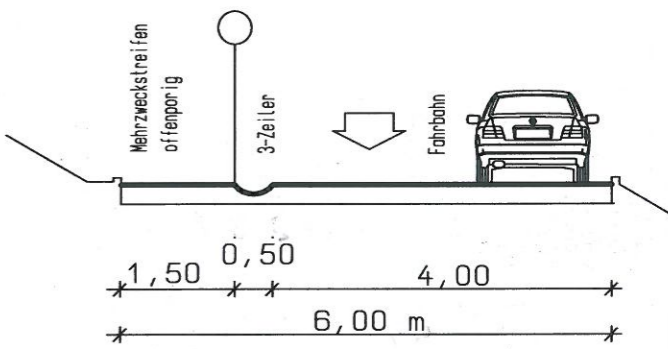


Nutzungsschablone

WA	II
0,35	0,7
o	SD/PD
ED	2 WE

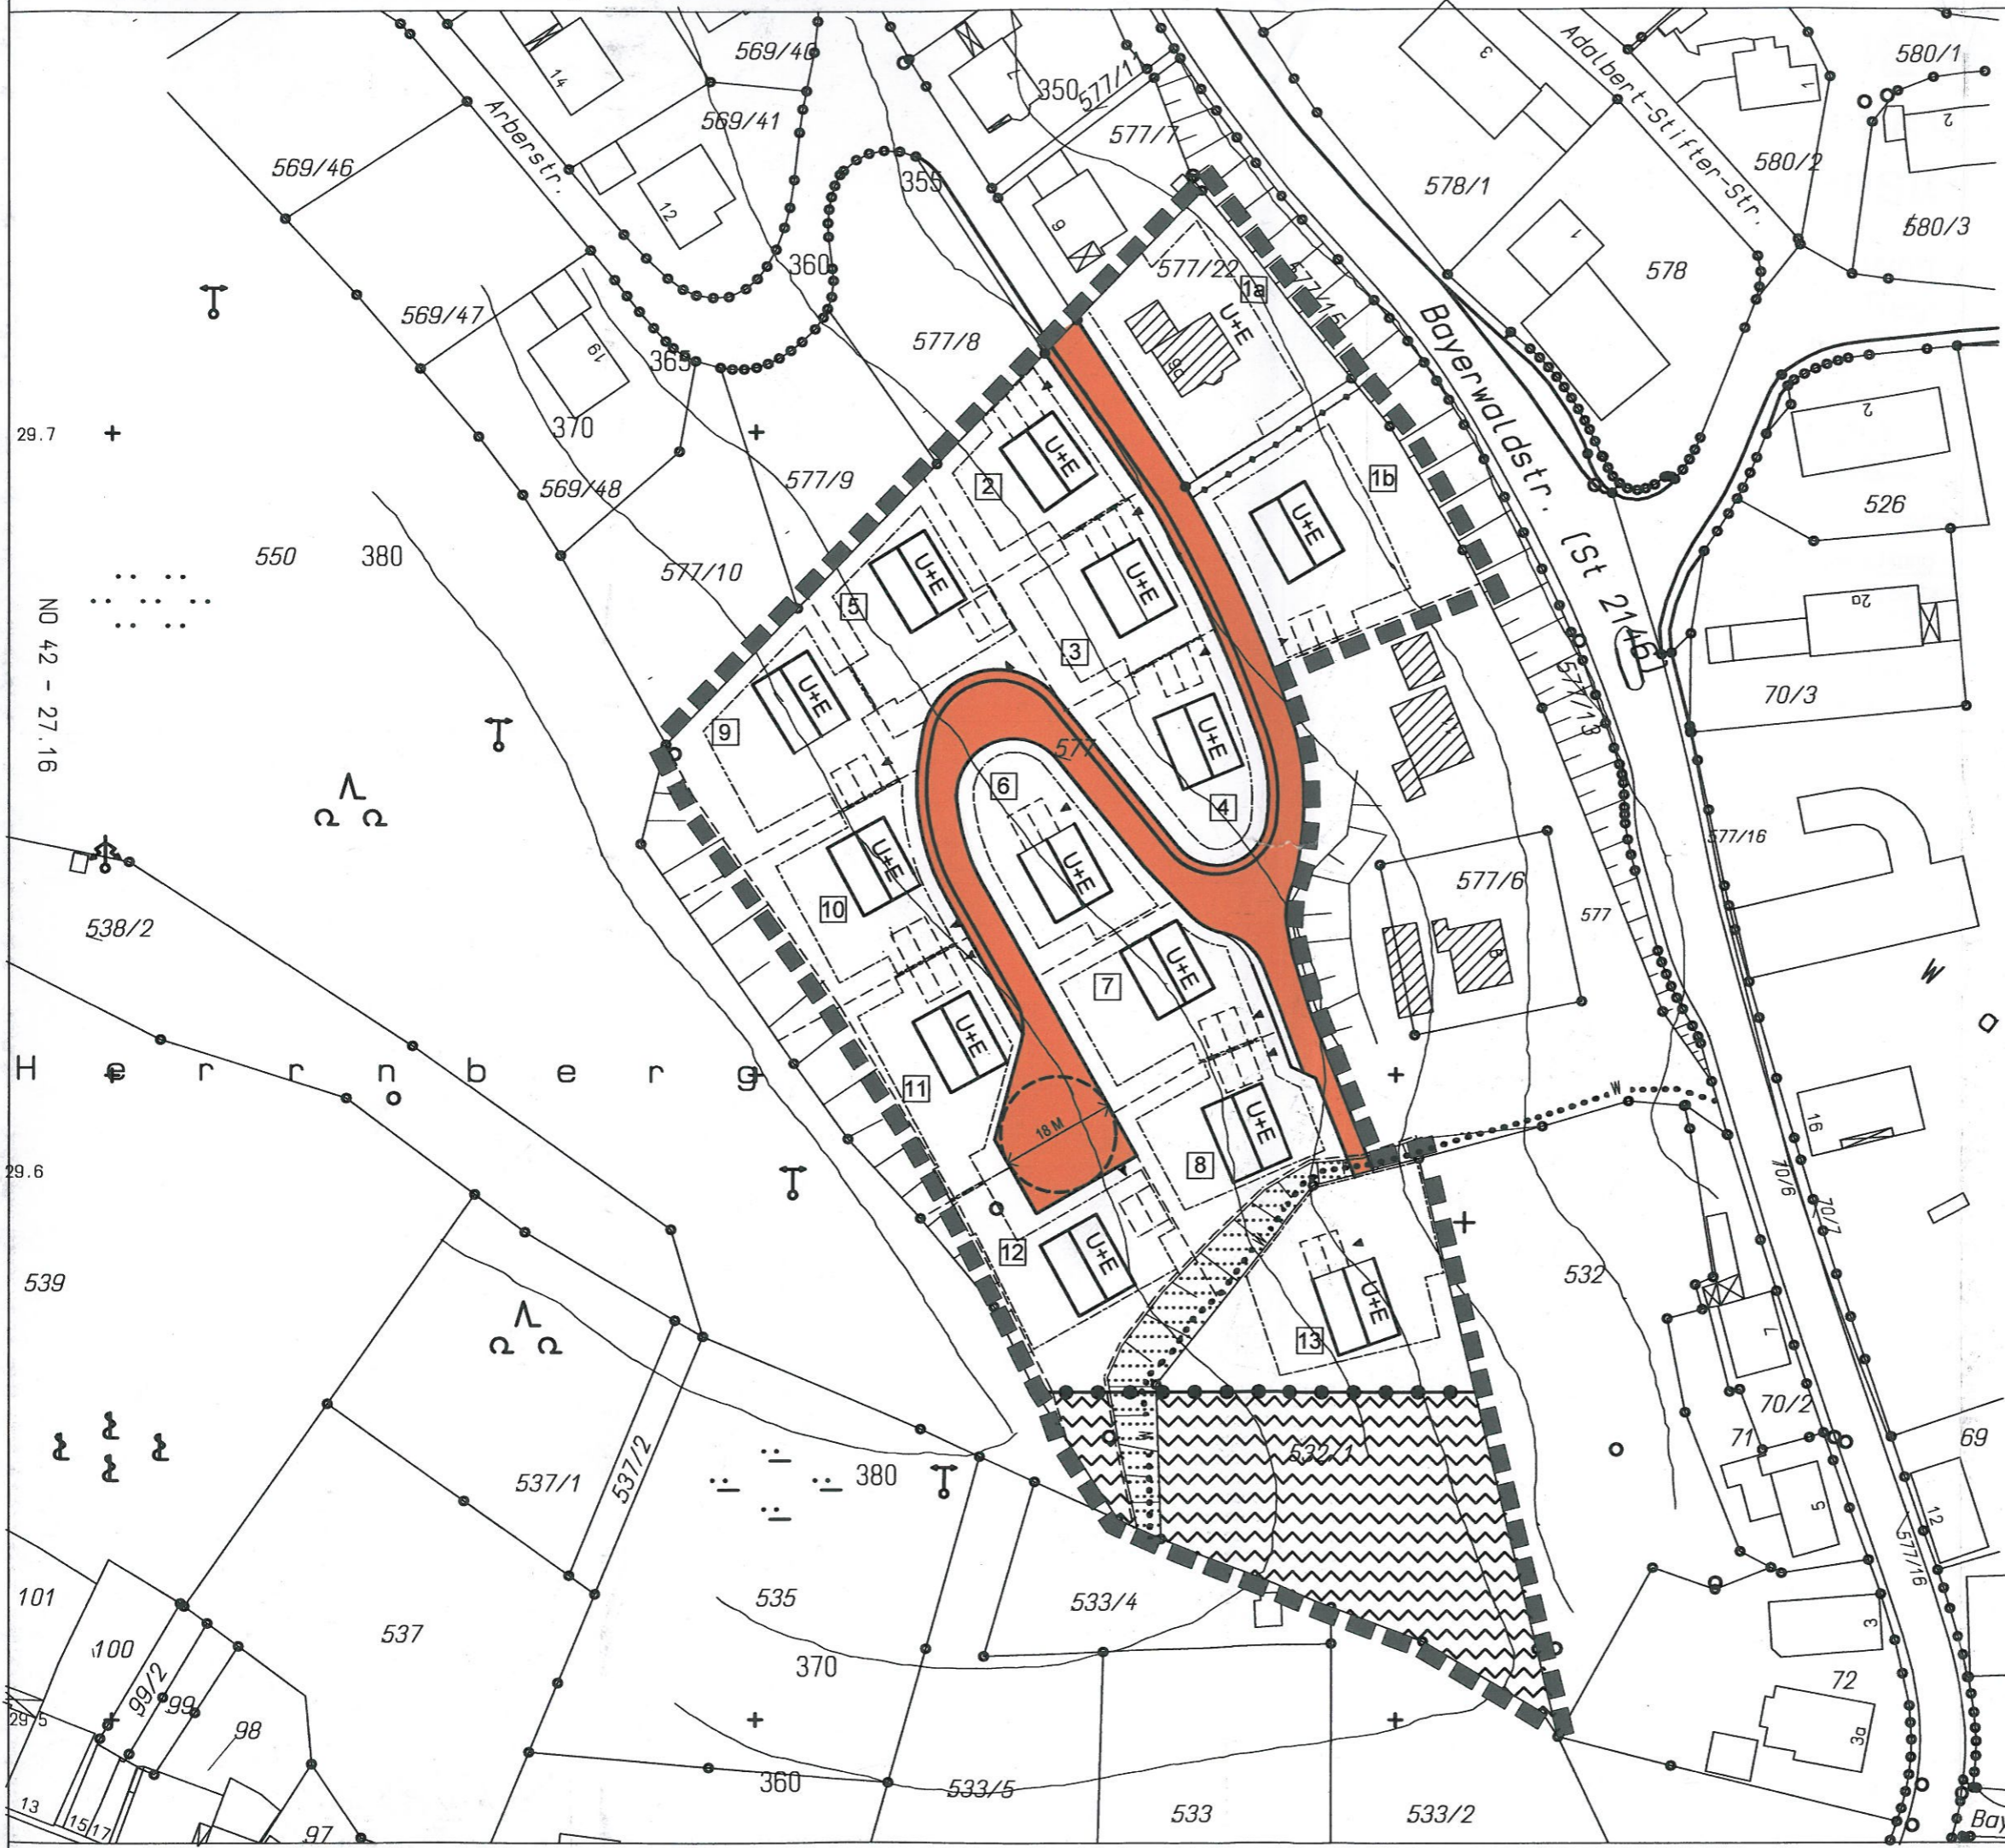

29.7 +  
NO 42 - 27.16

H e r r n o b e r g

W  
O  
S  
C  
H  
E  
I  
D

101  
100  
99/2  
99  
98  
13  
15/17  
97

539  
537/1  
537/2  
537  
535  
370  
360  
533/5  
533  
533/2

380  
533/4  
532/1  
532

577/16  
577  
577/6  
577  
70/16  
70/7  
70/2  
71  
69  
577/16  
72  
3a  
Bayerwaldstr.

569/46  
569/41  
359  
360  
365  
577/8  
577/9  
577/10  
577/11  
577/12  
577/13  
577/14  
577/15  
577/16  
577/17  
577/18  
577/19  
577/20  
577/21  
577/22  
578/1  
578  
580/1  
580/2  
580/3  
526  
70/3  
538/2  
538  
539  
537  
535  
370  
360  
533/5  
533  
533/2